

Rev.	Date	Drn.	Description	Dep.	Chd.	App. 4.
C	11/2004	V LU	TEMPORARY STEEL DECKING NEAR STAFF REDUCED	LWC	LWC	JG
B	01/2004	V LU	OVERHEAD CABLE POST LOCATION UPDATED, BRIDGE REFERENCE AND SECTION MARKS ADDED	LWC	LWC	JG
A	01/2004	V LU	EMR COMMENT INCORPORATED	LWC	LWC	JG

Client
The Government of the Hong Kong Special Administrative Region
 Highways Department


Consulting Engineers
Mott MacDonald
 In Association with
 W & A
 Main Contractor
CCECC & CRWJ
 Joint Venture

Contract No. HV2003/19
 Improvement to Tung Chung Road
 between Lung Tseng Tau
 and Cheung Sha

Project
 Contract No. HV2003/19
 Improvement to Tung Chung Road
 between Lung Tseng Tau
 and Cheung Sha

Draw. Title
 TEMPORARY HAUL ROAD FOR
 SOUTHERN SECTION - ZONE 6
 LAYOUT PLAN

Scale:	Drawn	Checked	Approved
1:500 @ A1	HW FUNG	HW FUNG	JG
	Date	Date	Date
	AUG 2004	AUG 2004	AUG 2004
	Rev.		
	TCR/TW/SF/004		C

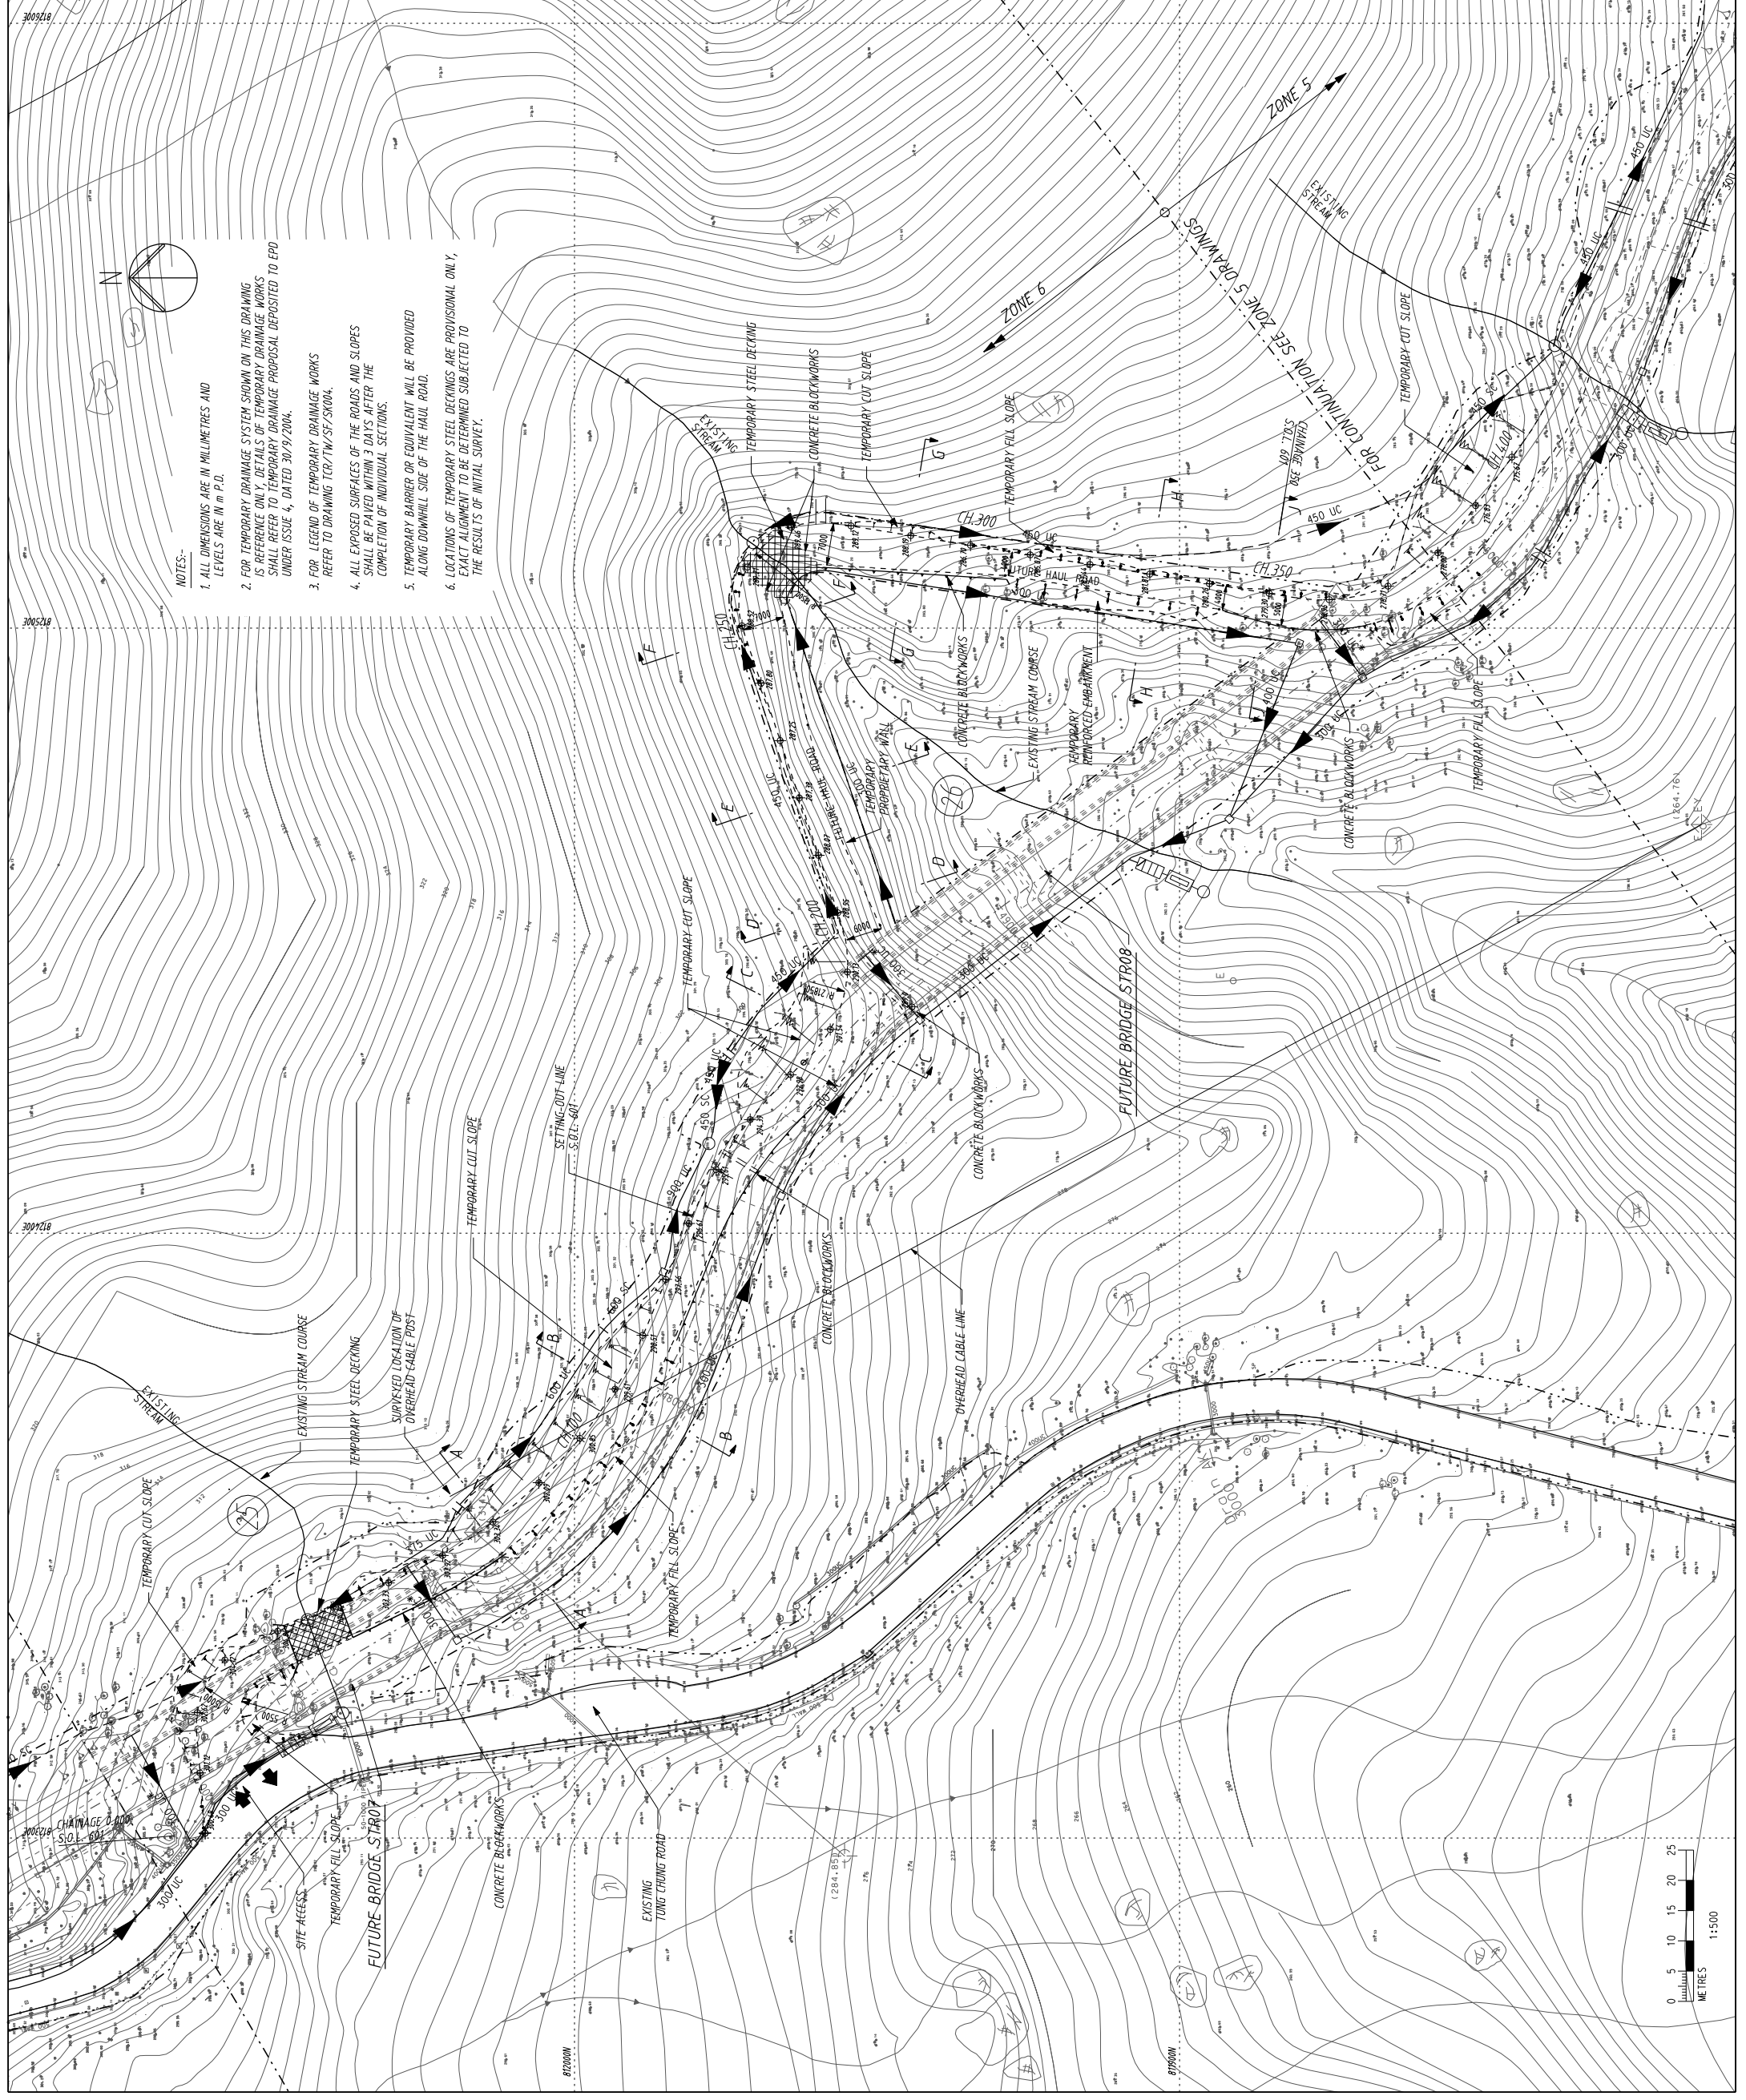

- NOTES:-
1. ALL DIMENSIONS ARE IN MILLIMETRES AND LEVELS ARE IN P.D.
 2. FOR TEMPORARY DRAINAGE SYSTEM SHOWN ON THIS DRAWING IS REFERENCE ONLY. DETAILS OF TEMPORARY DRAINAGE WORKS SHALL REFER TO TEMPORARY DRAINAGE PROPOSAL DEPOSITED TO EPD UNDER ISSUE 4, DATED 30/12/2004.
 3. FOR LEGEND OF TEMPORARY DRAINAGE WORKS REFER TO DRAWING TCR/TW/SF/SK004.
 4. ALL EXPOSED SURFACES OF THE ROADS AND SLOPES SHALL BE BAIKED WITHIN 3 DAYS AFTER THE COMPLETION OF INDIVIDUAL SECTIONS.
 5. TEMPORARY BARRIER OR EQUIVALENT WILL BE PROVIDED ALONG DOWNHILL SIDE OF THE HAUL ROAD.
 6. LOCATIONS OF TEMPORARY STEEL DECKINGS ARE PROVISIONAL ONLY. EXACT ALIGNMENT TO BE DETERMINED SUBJECT TO THE RESULTS OF INITIAL SURVEY.

